

—

— —

01
02
03
04
05
06
07
08
09

A3
A3
A3
A3

A3
A3
A3
A3
A3
A3
A3
A3
A3
A3

1.
2.
3.
4.
5.
6.
7.


Dra

By

/ Date

/ Drawing NO .

/ Project NO

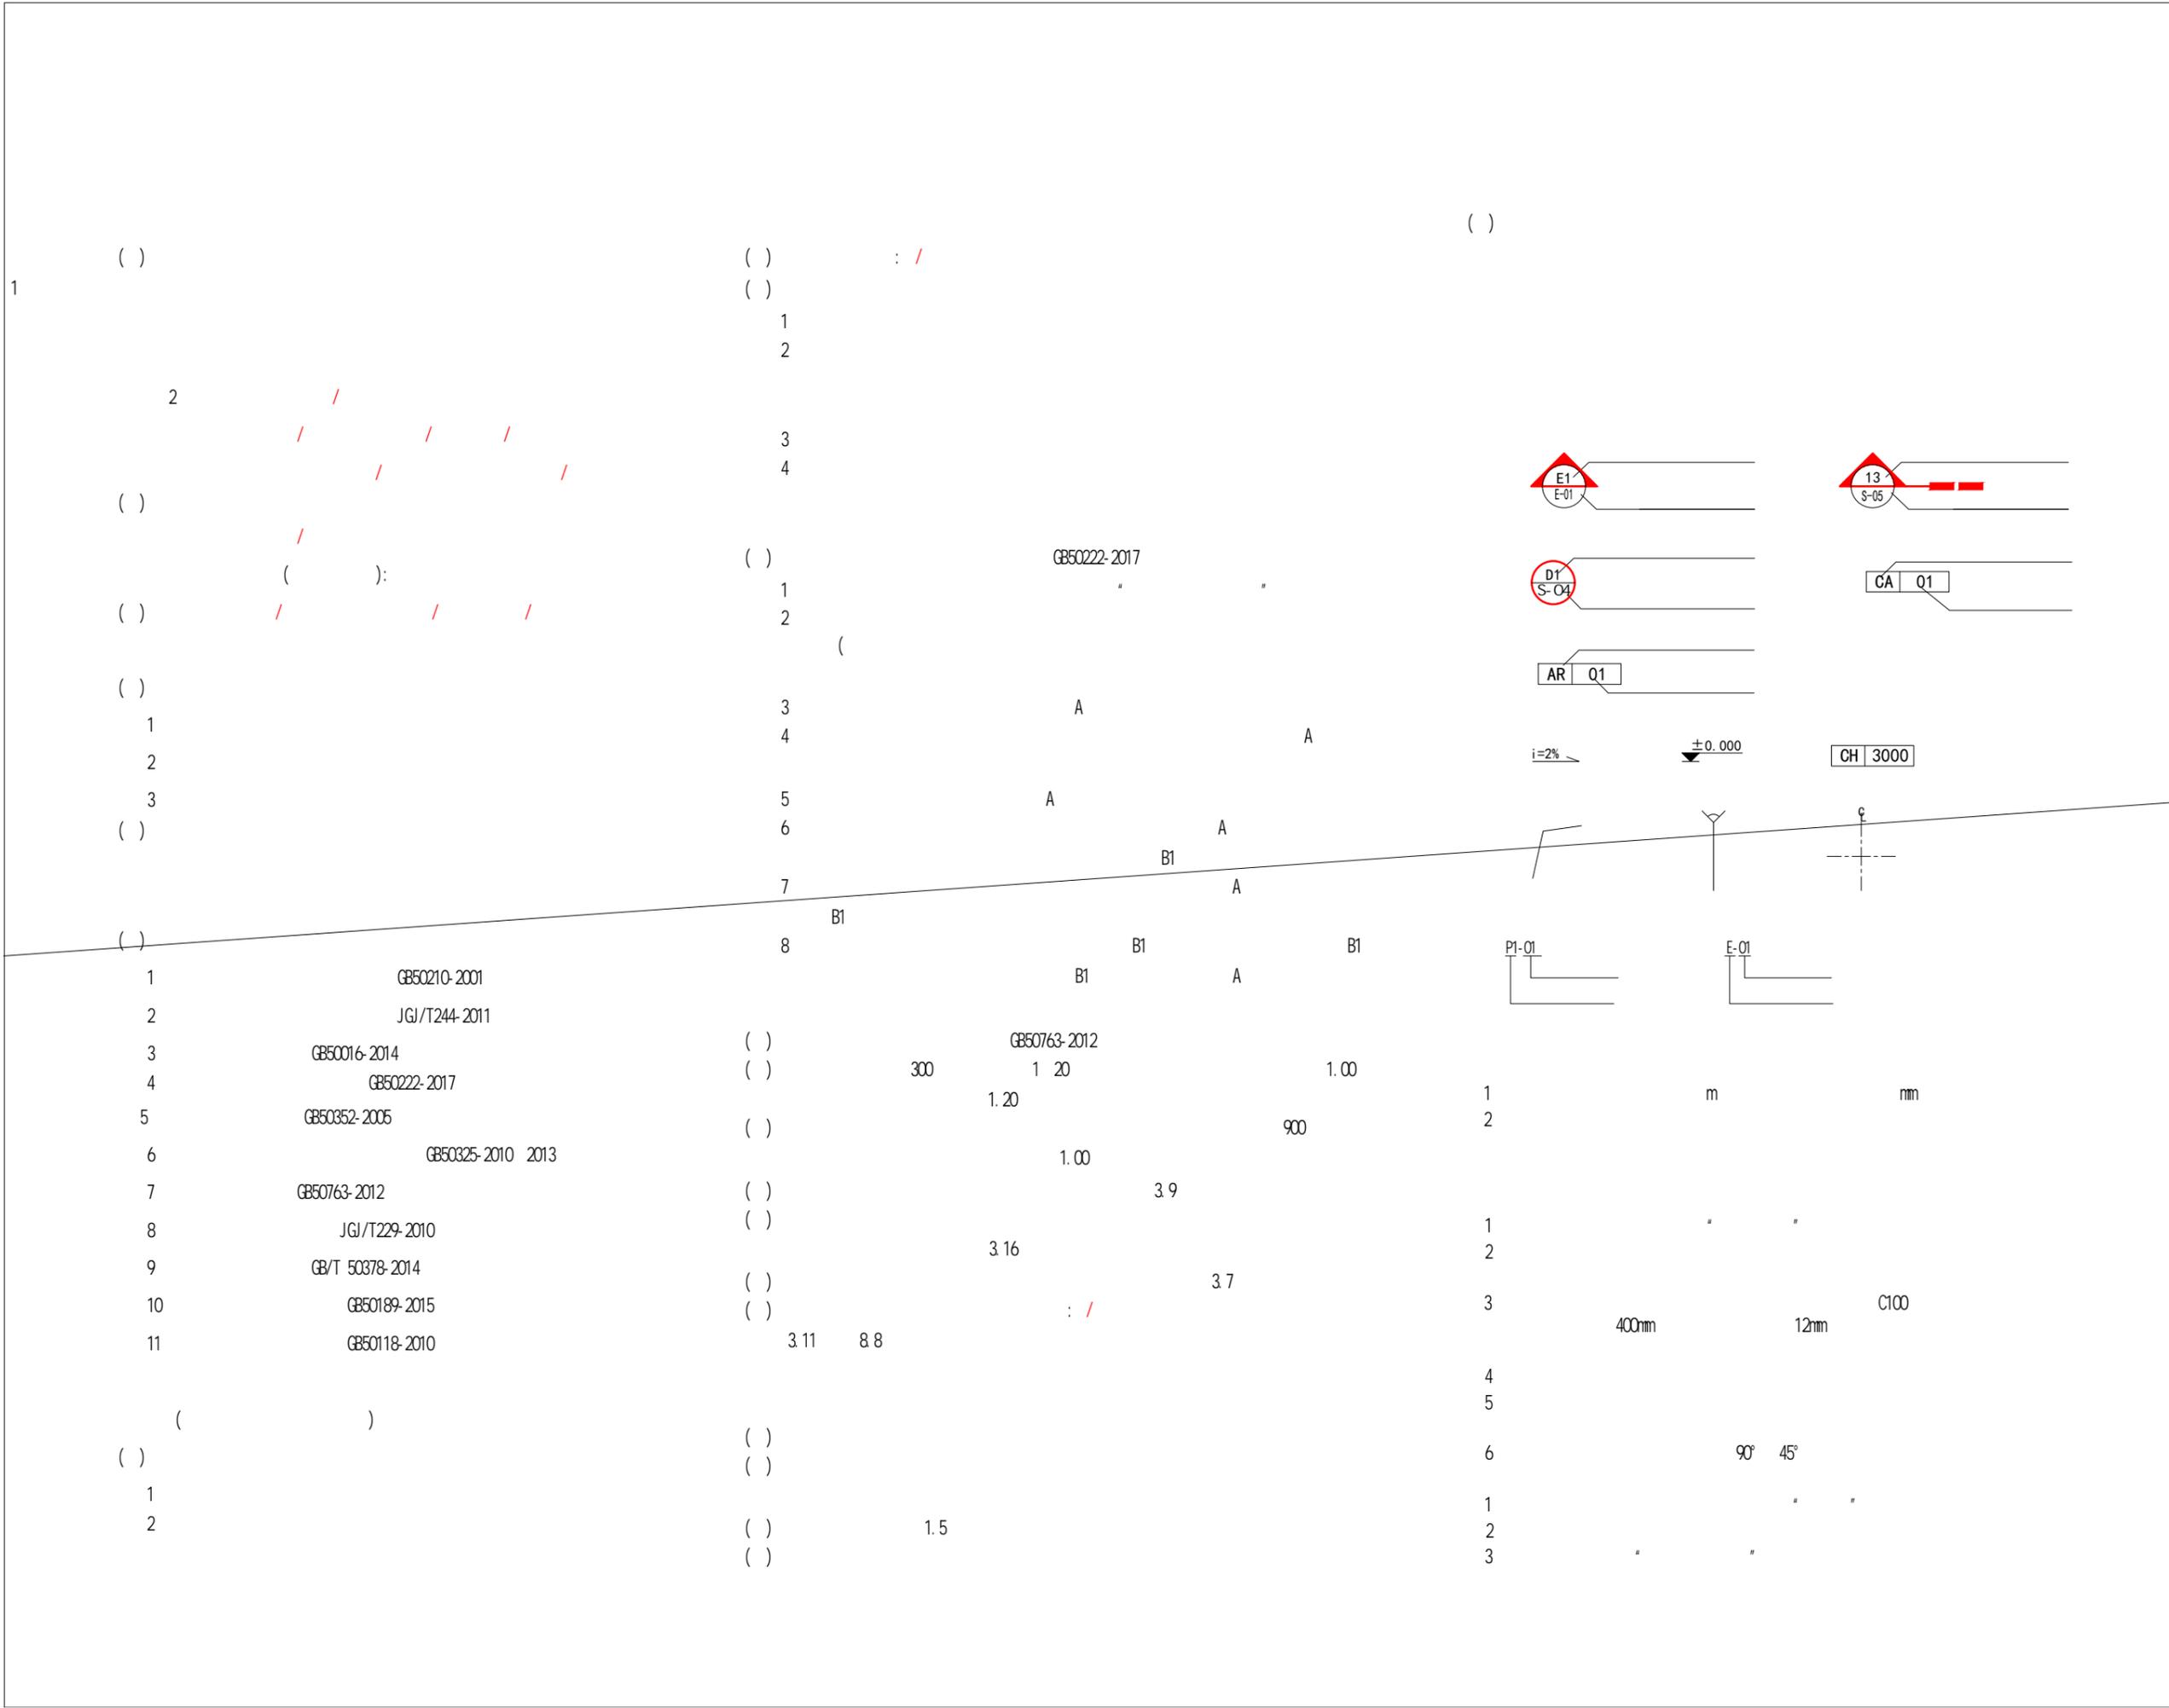

1.	
2.	
3.	
4.	
5.	
6.	
7.	
Dra	
By	
/ Date	
/ Drawing NO .	
/ Project NO	

- 1.
- 2.
- 3.
- 4.
- 5.
- 6.
- 7.

Dra

By

/ Date

/ Drawing NO .

/ Project NO

1 3KG
2

3
(1)
(2)
(3)
(4)
(5)
(6)
(7)
(8)

4
(1)

(2) 120mm 200 20 80

(3)

5
(1)

(2)

(3)
(4)

6
(1)

1/200 GB11980-89

40mm

1500mm 2mm

(2)

150-170mm 10-15mm 15 - 20mm
.0.5-1.0mm

st2

1

GB50325-2010(2013 6)

2

GB6566-2010 ;

3

GB18580-2001 ;

4

18582-2008

5

18581-2009

6

18583-2008

7

GB18585-2001

8

GB18586-2001

9

GB18587-2001

10

GB50325-2010

11

GB18584-2001

1.
2.
3.
4.
5.
6.
7.

Dra


By

/ Date

/ Drawing NO .

IN-04

/ Project NO

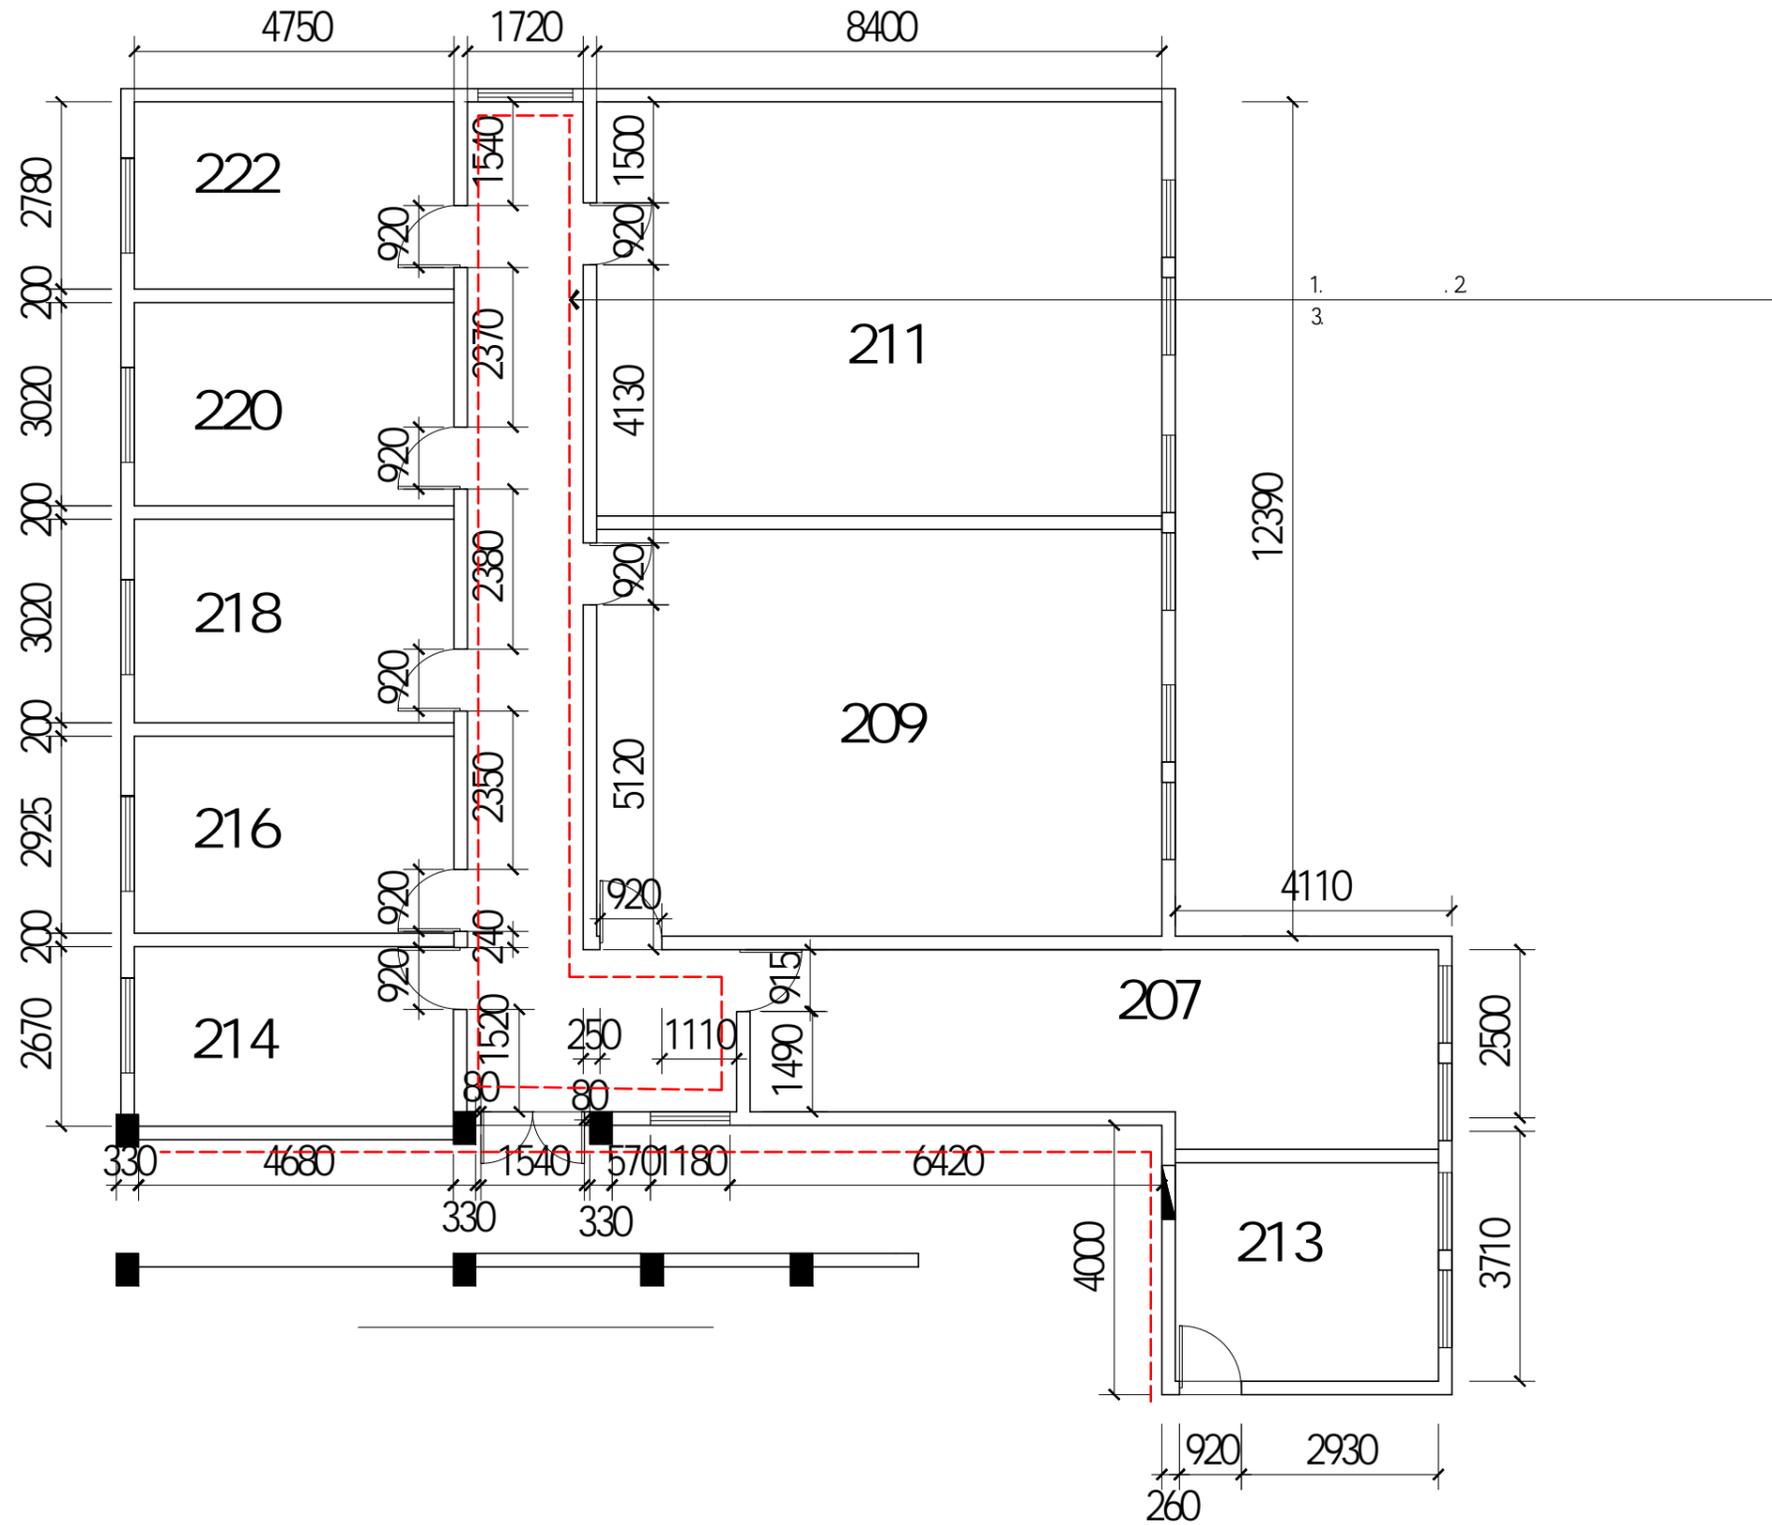

PLAN
现状平面图 SCALE: 1/120

3000MM 3500MM

1.
2.
3.
4.
5.
6.
7.

/ Client

/ Project

/ Drawing Title

/ Project Manager

/ Project
Manager

/ Working
Drawing

/ Audited
By

/ Checked
By

/ Drawn By

/ Date

2022.08


/ Version

/ Date

/ Drawing NO .


P2-01

/ Project NO

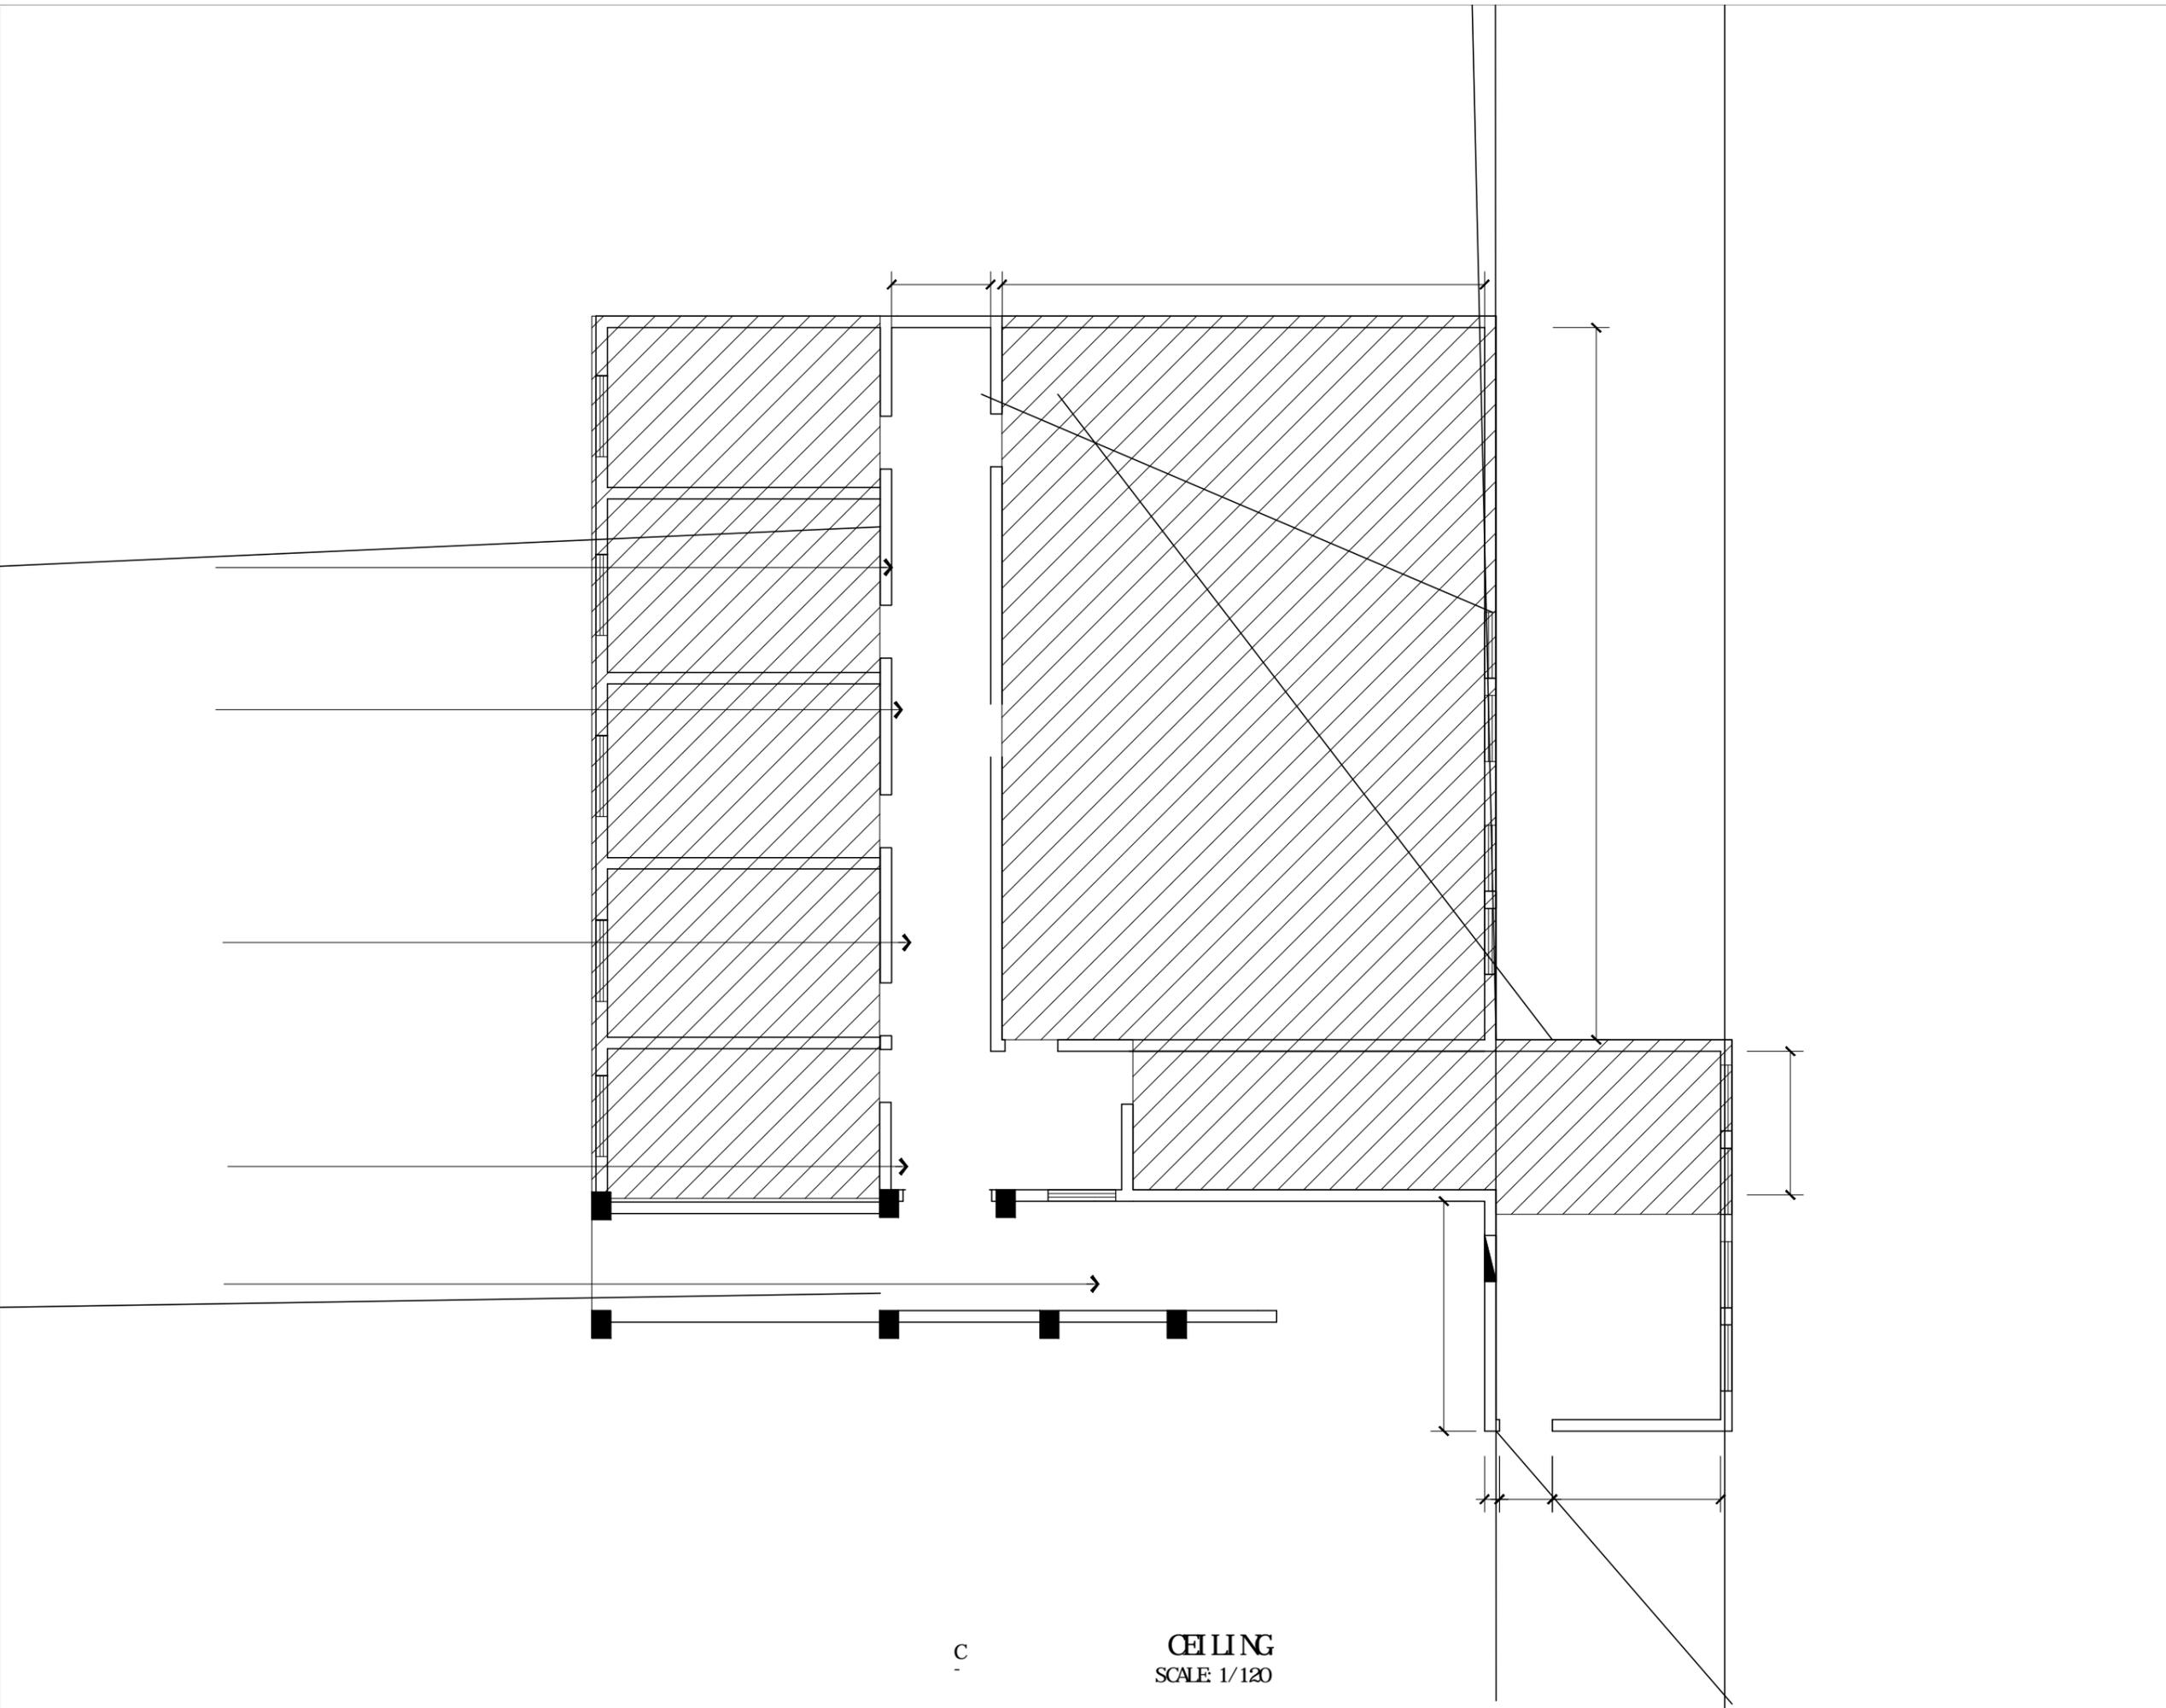



C



CEILING
SCALE 1/120

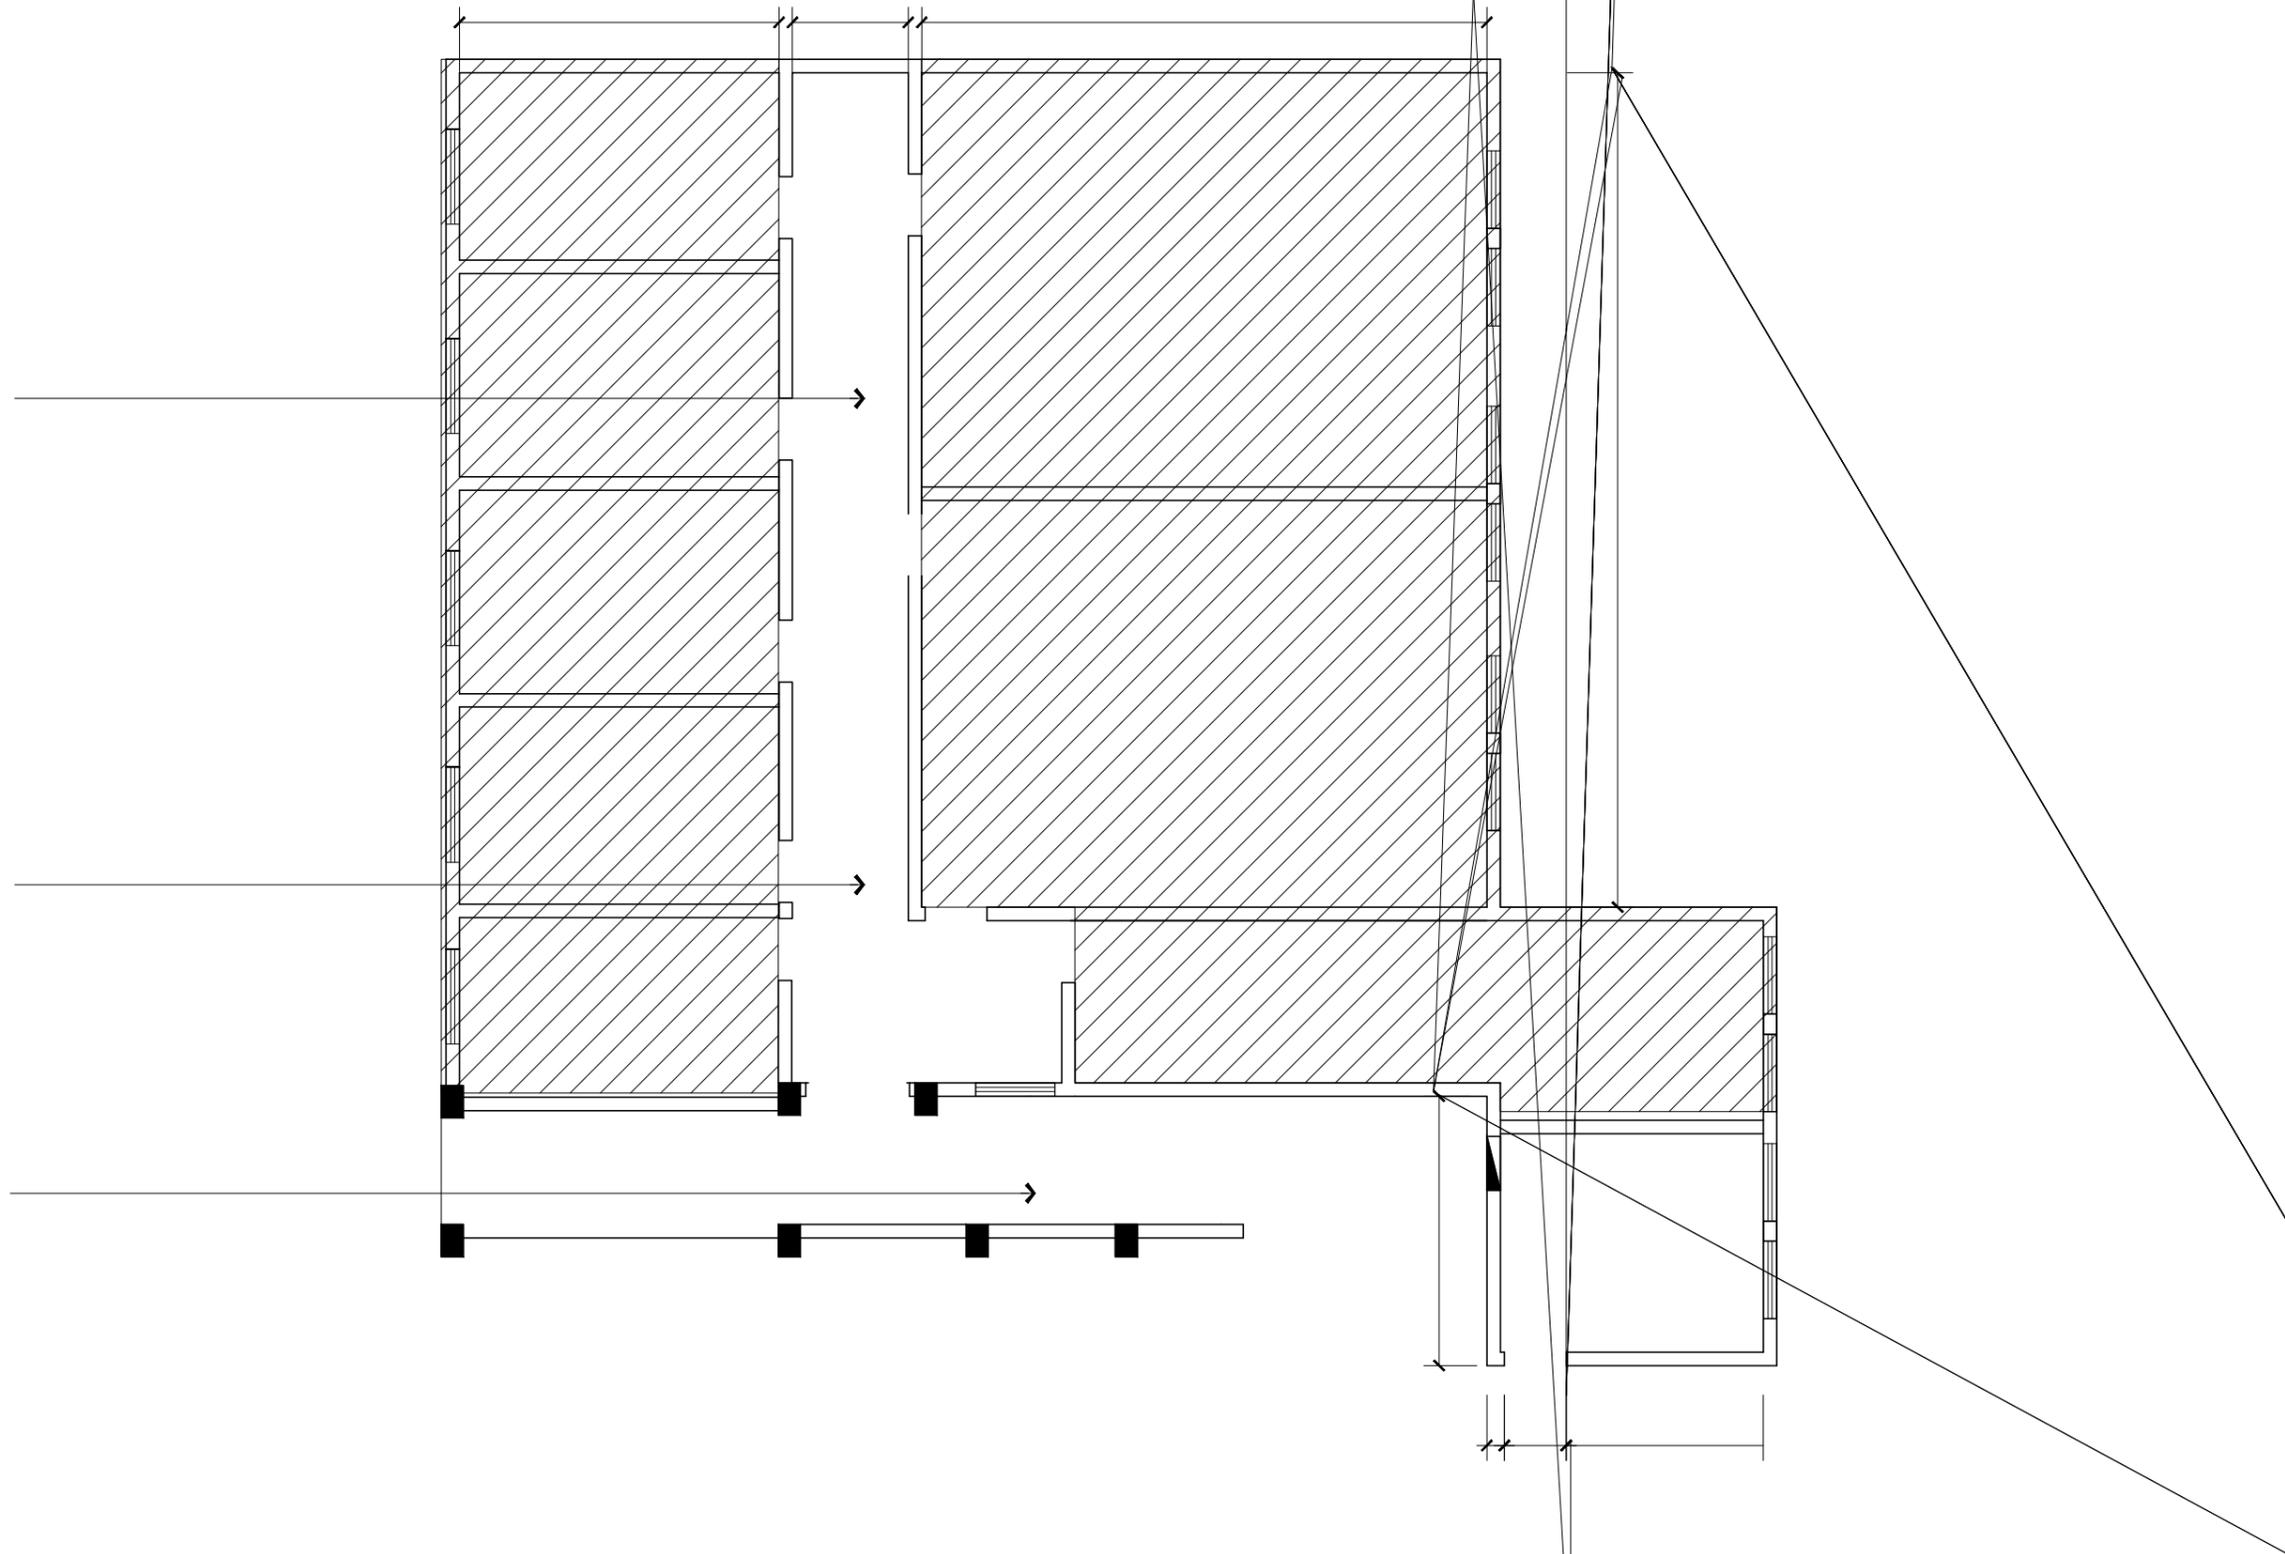

CEILING
SCALE 1/120


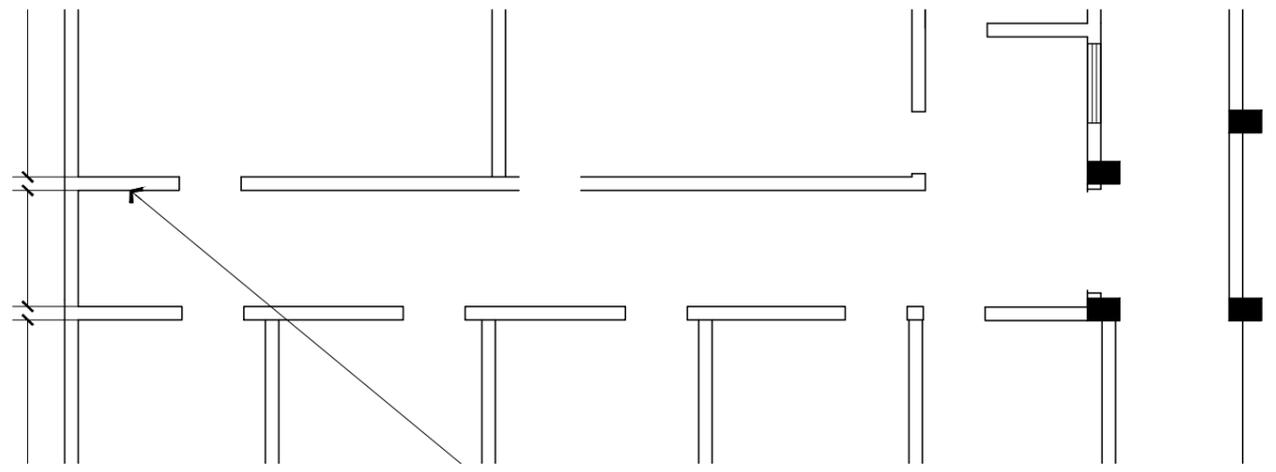


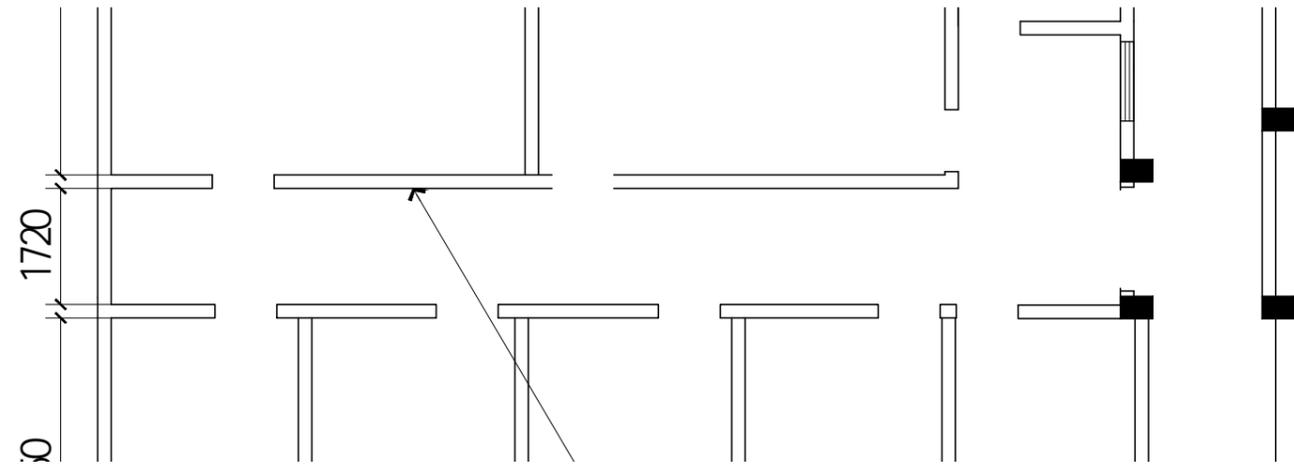

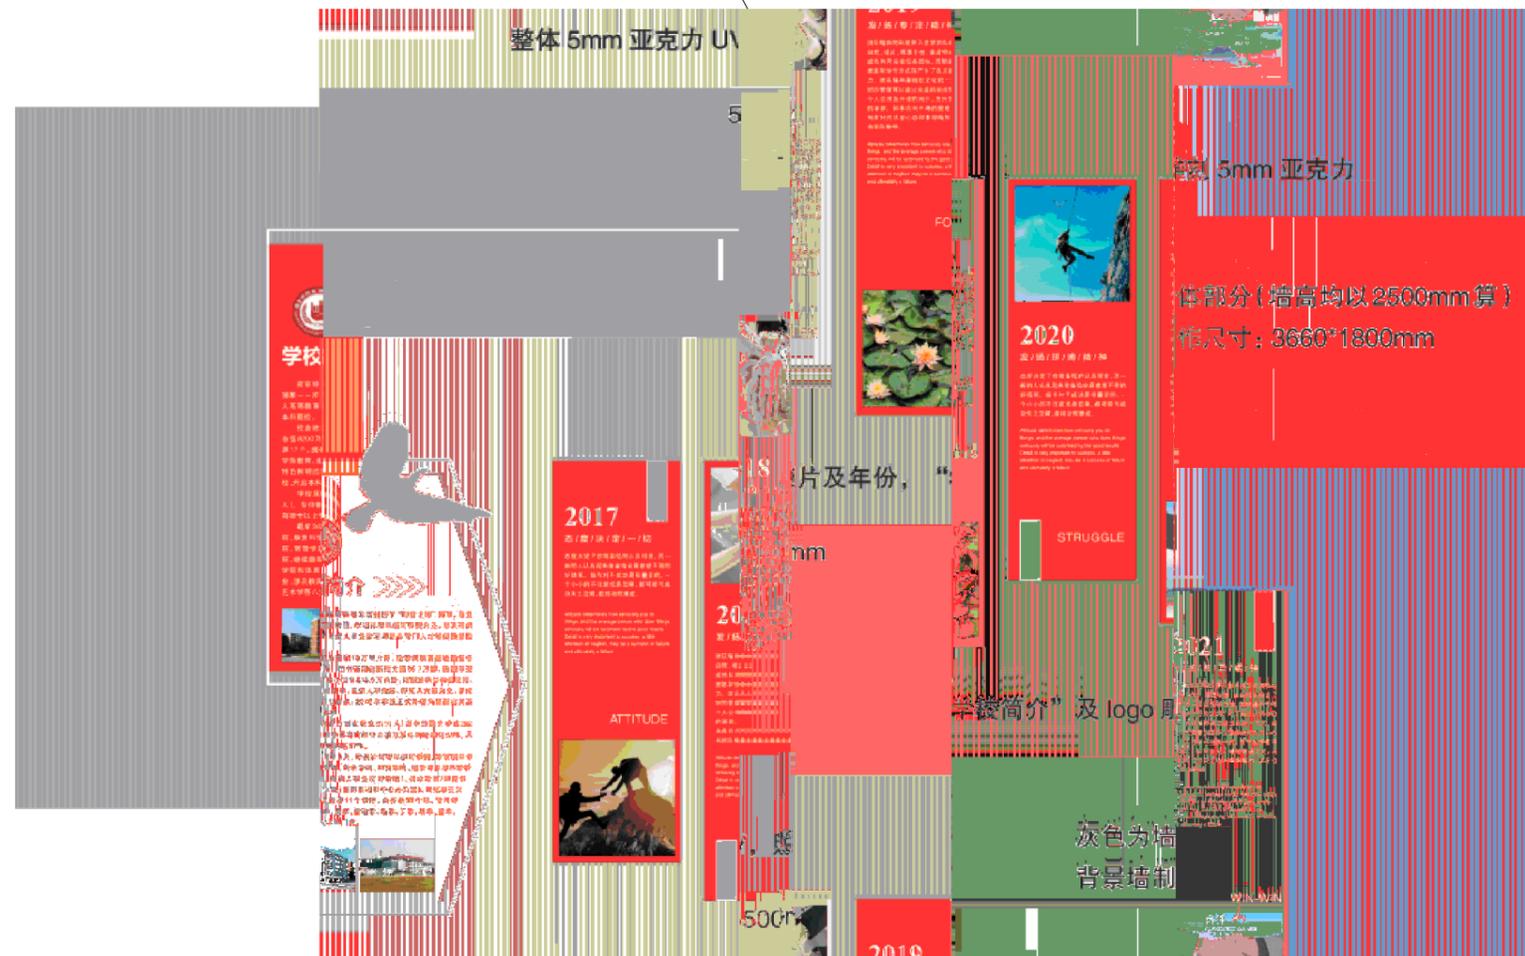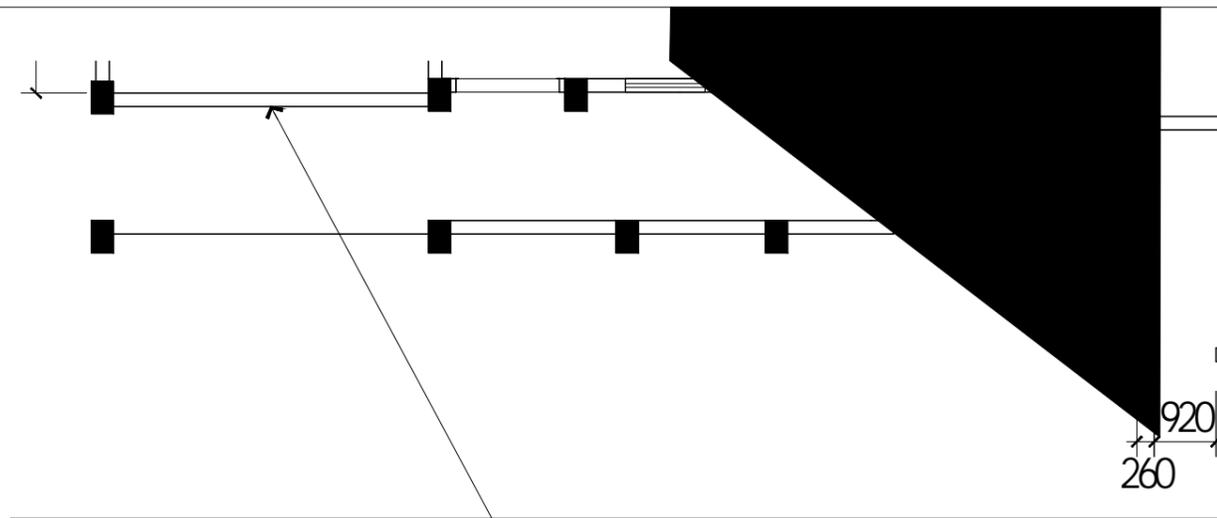

- 1.
- 2.
- 3.
- 4.
- 5.
- 6.
- 7.

/ Client
/ Project
/ Drawing Title
04
/ Project Manager
/ Project Manager
/ Working Drawing
/ Audited By
/ Checked By
/ Drawn By
/ Date
2022.08
/ Version
/ Date
/ Drawing NO .
P2-07
/ Project NO

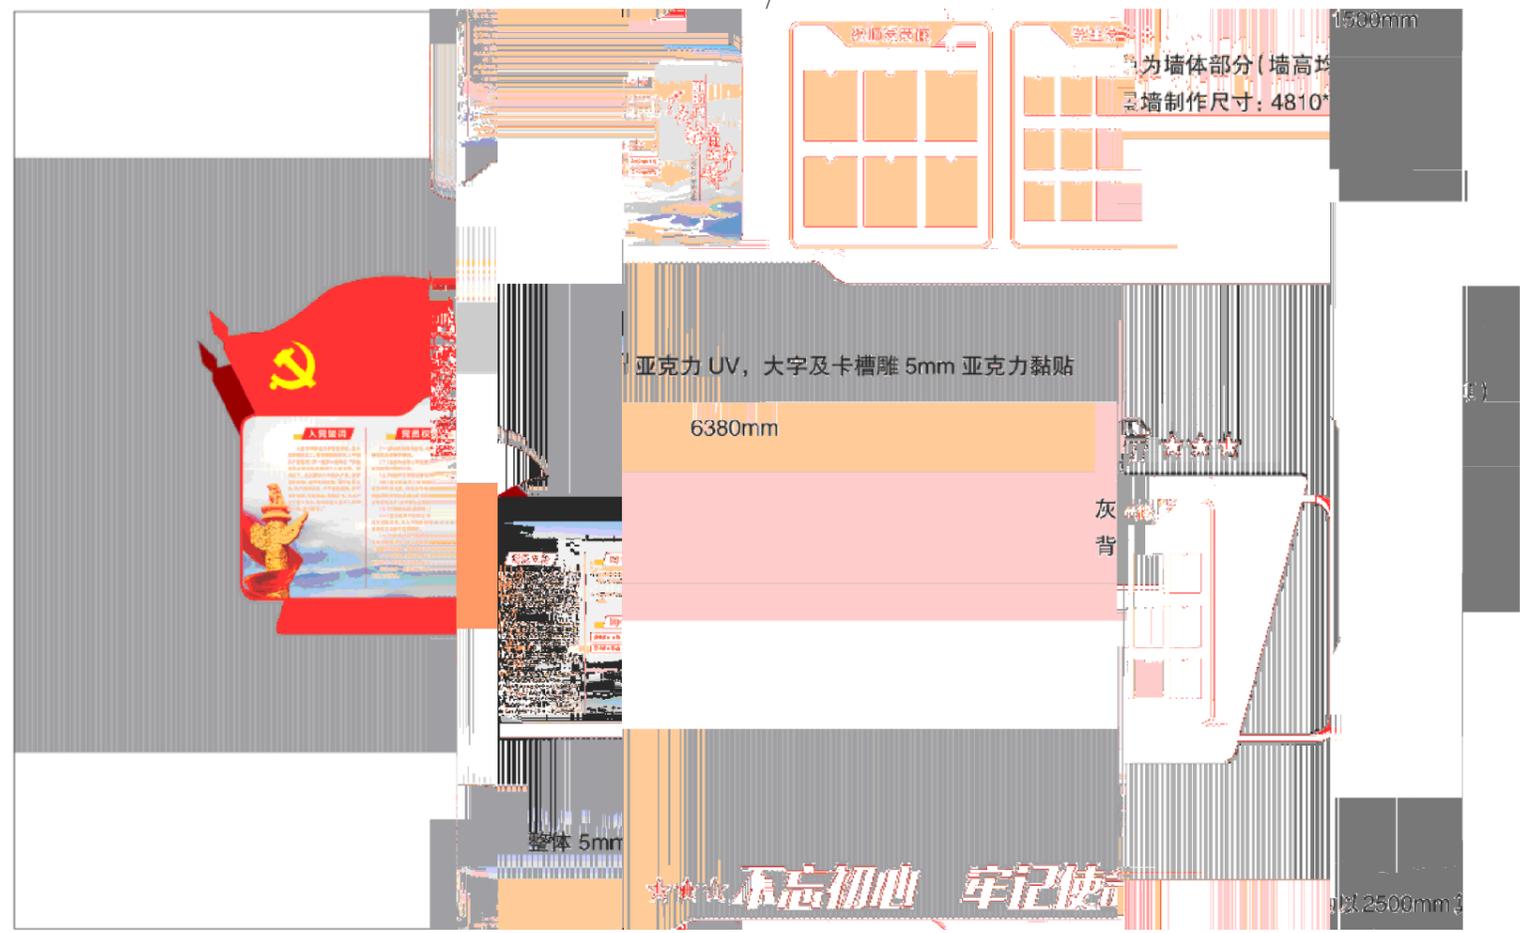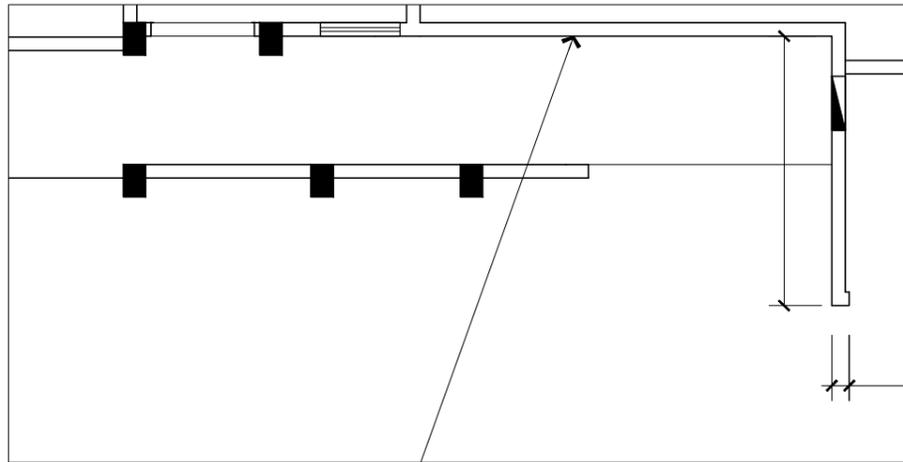

- 1.
- 2.
- 3.
- 4.
- 5.
- 6.
- 7.

/ Client

/ Project

/ Drawing Title

/ Project Manager

Manager / Project

Drawing / Working

By / Audited

By / Checked

/ Drawn By

/ Date


2022.08

/ Version

/ Date

/ Drawing NO .

/ Project NO

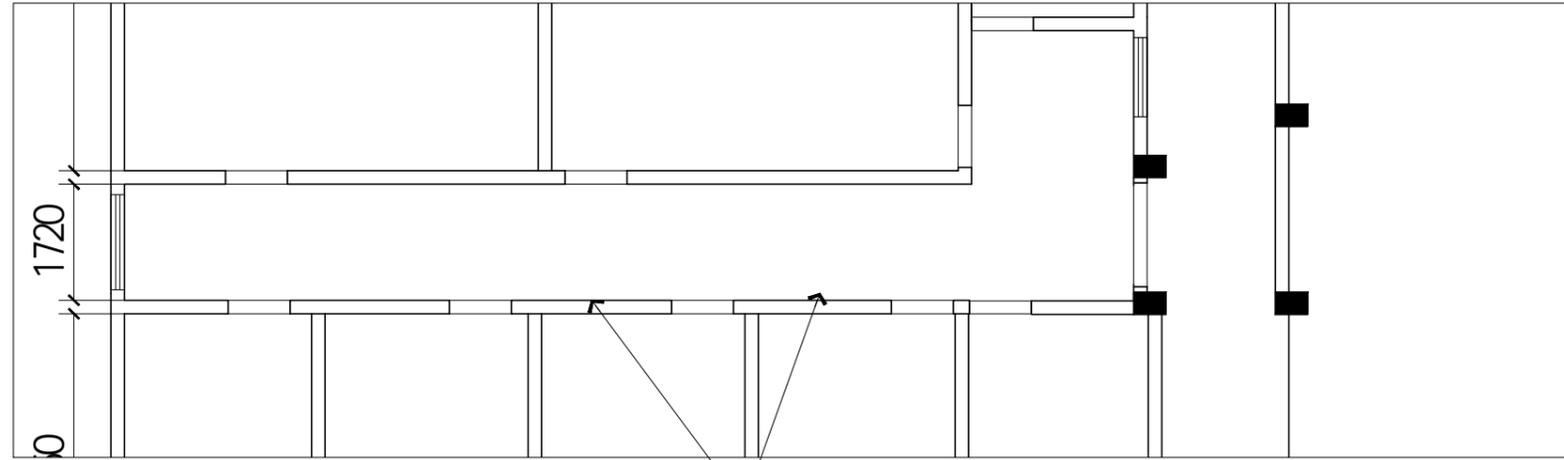

CEILING
立面图06 SCALE: 1/120

- 1.
- 2.
- 3.
- 4.
- 5.
- 6.
- 7.

/ Client

/ Project

/ Drawing Title

06

/ Project Manager

Manager / Project

Drawing / Working

By / Audited

By / Checked

/ Drawn By

/ Date

2022.08


/ Version

/ Date

/ Drawing NO.

P2-09

/ Project NO

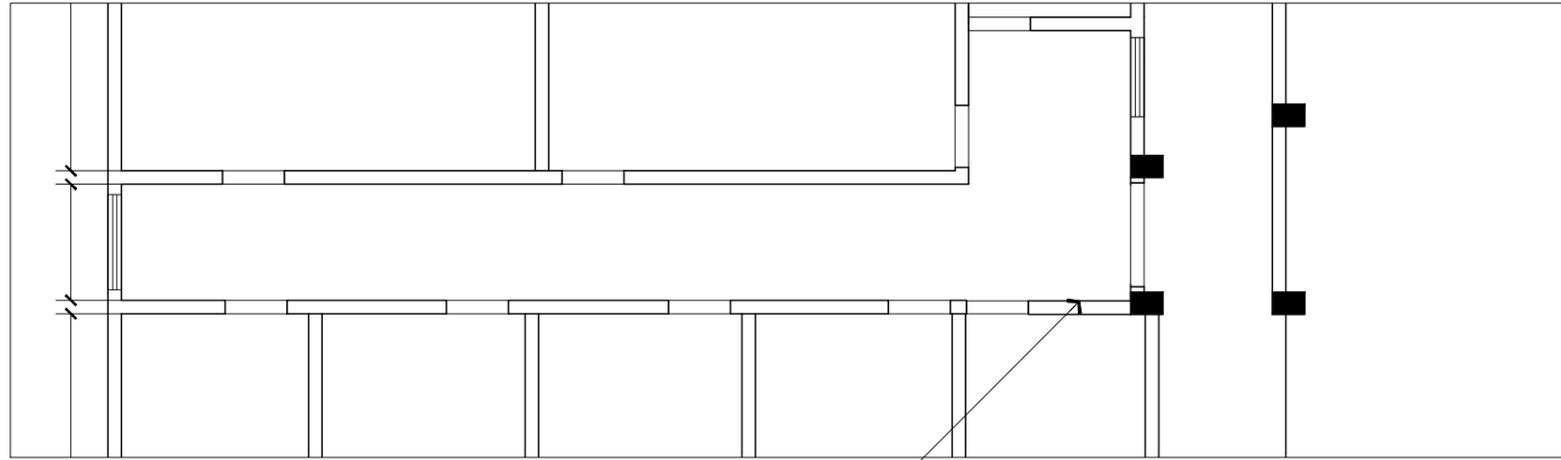

背景图例十八



分(墙高均以2500mm算)
寸: 1900*1860mm

整体 5mm

亚克力UV, 黄板及红字雕刻 5mm 亚克力

2880mm

灰色为墙体部
非显墙制作



- 1.
- 2.
- 3.
- 4.
- 5.
- 6.
- 7.

/ Client

/ Project

/ Drawing Title

/ Project Manager

Manager / Project

Drawing / Working

By / Audited

By / Checked

/ Drawn By

/ Date


2022.08

/ Version

/ Date

/ Drawing NO .

/ Project NO

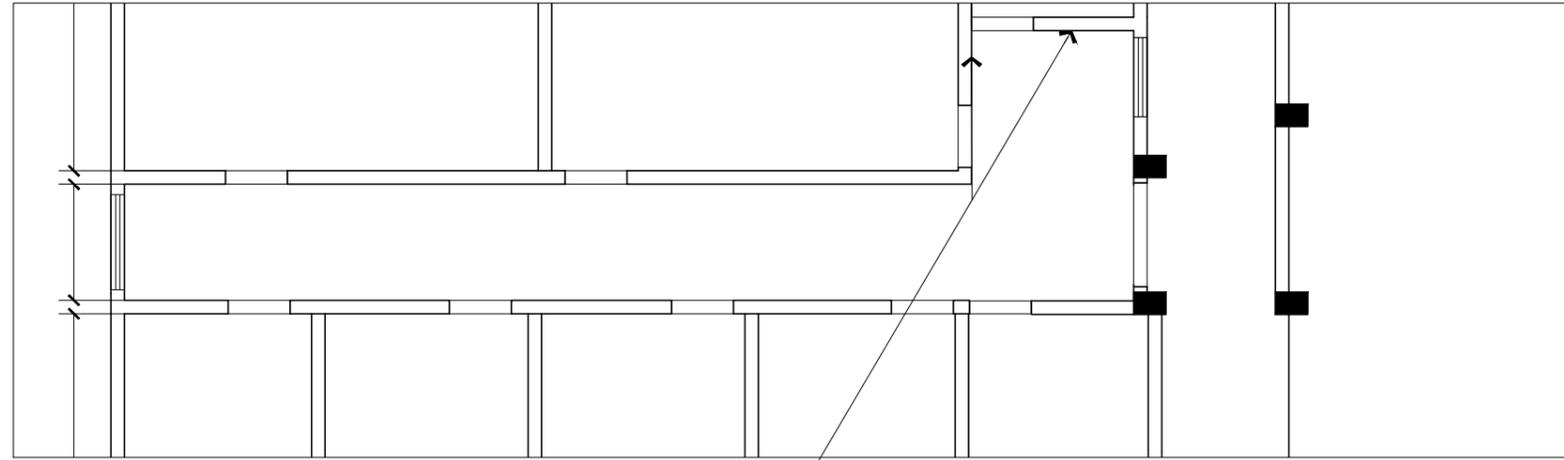

整体5mm亚克力UV, 照片及教师姓名雕5mm亚克力黏贴

6280mm

灰色为墙体部分(墙高均以2500mm算)
背景墙制作尺寸: 4680*1500mm

JIA
 CAI
 ENG
 SHI F
 国家一等奖
 杨磊 教授
 张强 博士
 王雪敏 教授
 陈雷 博士
 黄玉 副书记

- 1.
- 2.
- 3.
- 4.
- 5.
- 6.
- 7.

/ Client

/ Project

/ Drawing Title

/ Project Manager

/ Project

Manager

/ Working

Drawing

/ Audited

By

/ Checked

By

/ Drawn By

/ Date

2022.08



/ Version

/ Date

/ Drawing NO .

/ Project NO



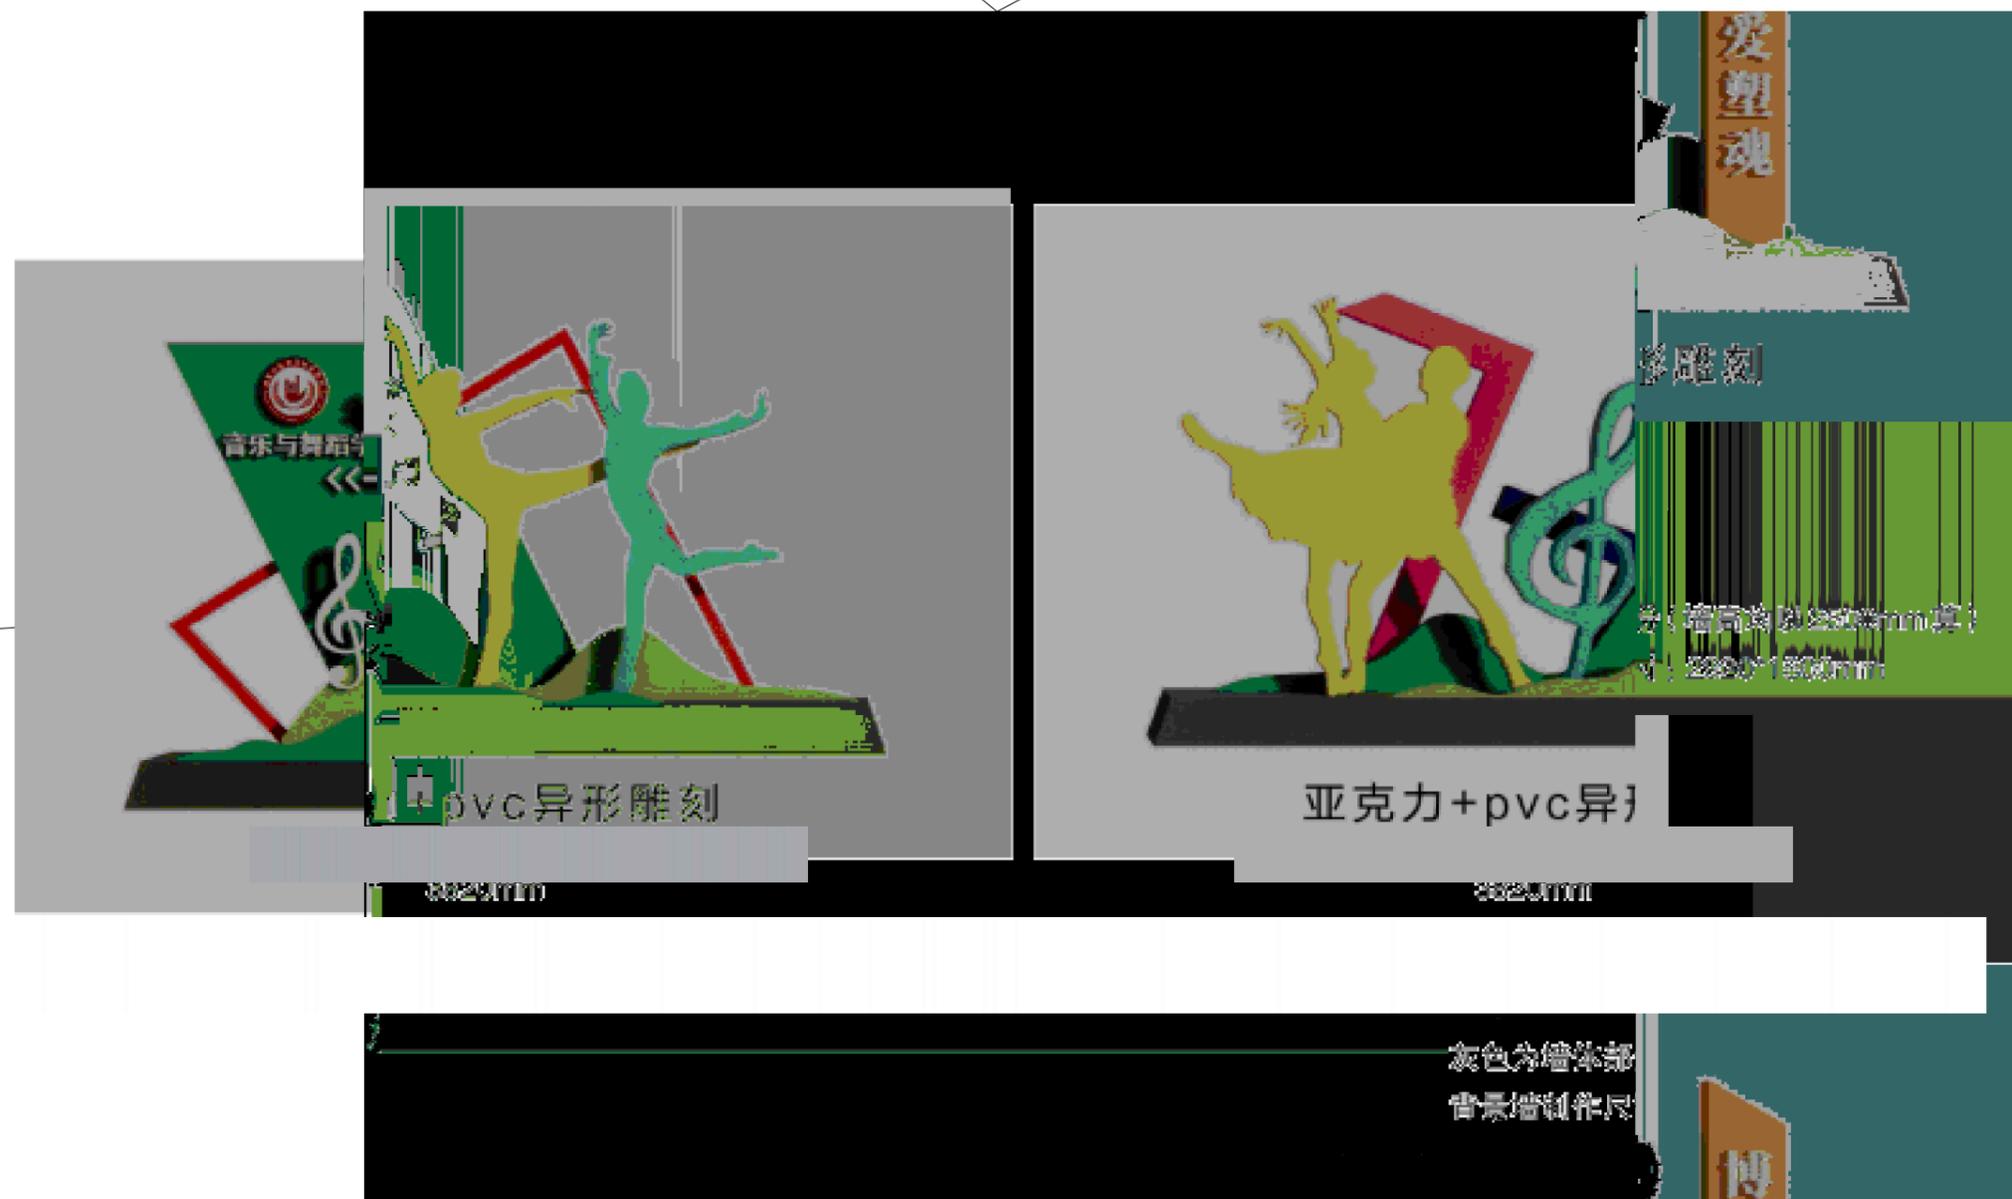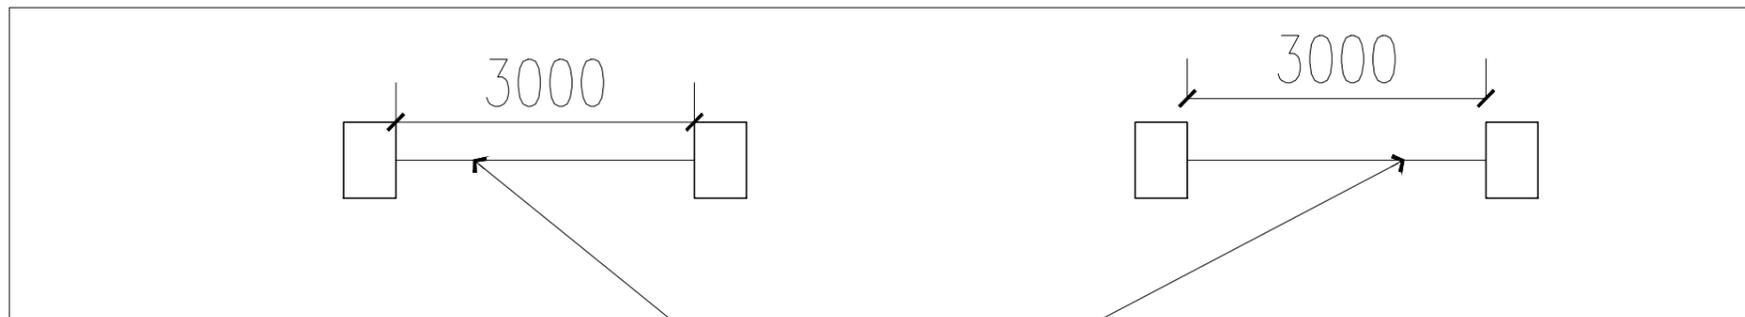

1.	
2.	
3.	
4.	
5.	
6.	
7.	
Dra	
By	
/ Date	
/ Drawing NO .	
/ Project NO	

C

CEILING
立面图09 SCALE: 1/120